


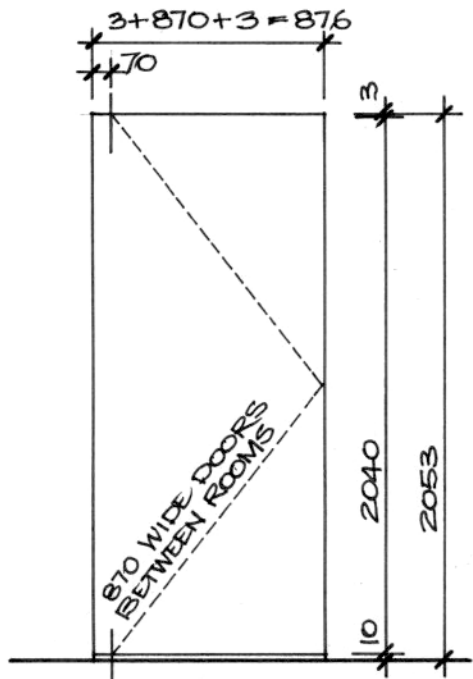

TYPICAL OPENING


PLASTER TRIM

FLAT-STRAP PIVOT 'PFS35'

HEAD
DETAIL



⌀

35

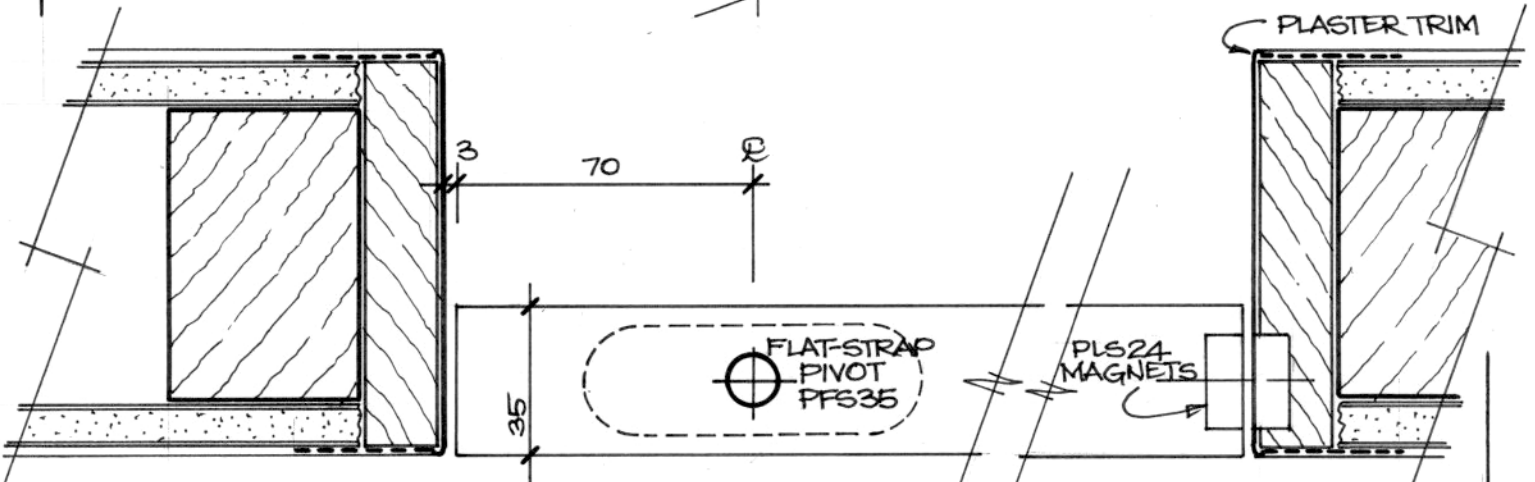

PIVOT JAMB

LOCK
JAMB

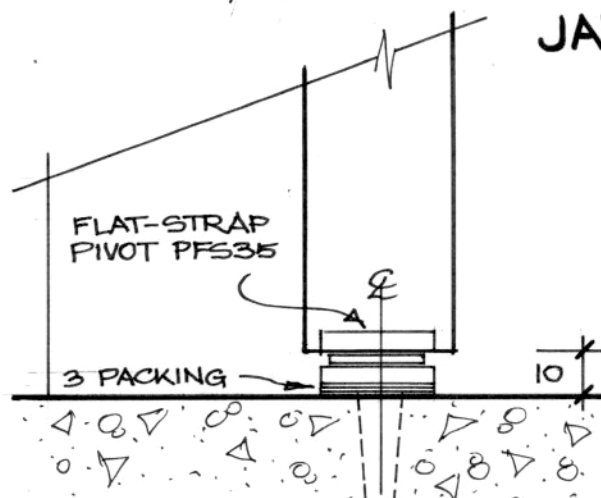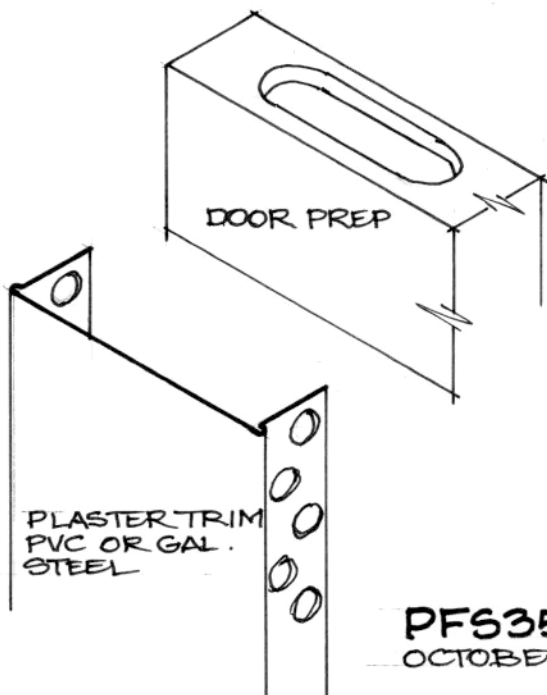

FLOOR DETAIL

PFS35 FLAT-STRAP PIVOT DETAILS

OCTOBER 2016 NOT TO SCALE H.STYLES ARCHITECT

styles